


TWO-LANE ROADWAY

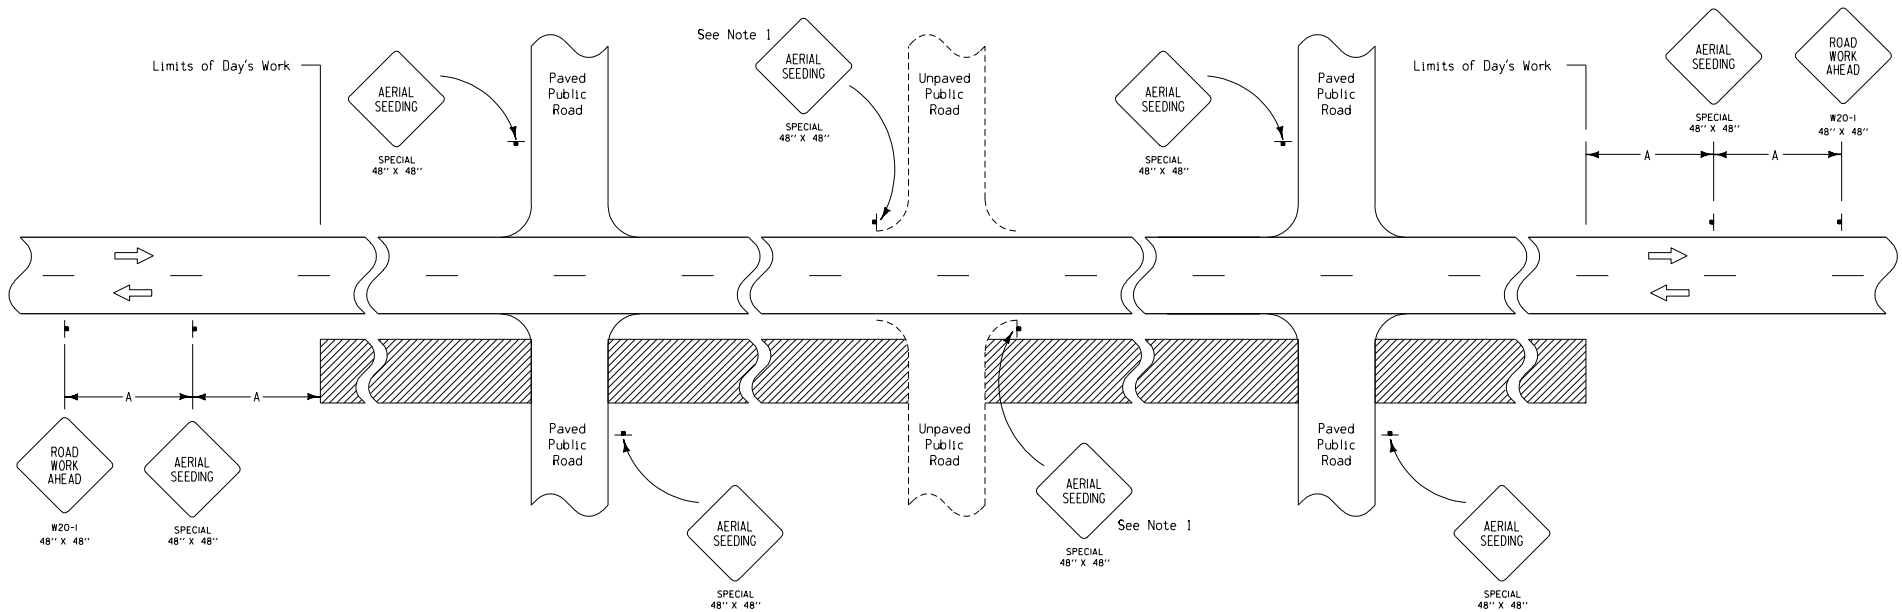


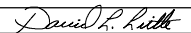
| SPEED LIMIT (See Note 2) | Approximate Sign Spacing |
|--------------------------------|-----------------------------|
| | 'A' |
| 35 | 250' |
| 45 | 350' |
| 55 | 500' |

LEGEND

-  Traffic Sign
-  Work Area

GENERAL NOTES:

- When aerial seeding methods are used, the "Aerial Seeding" sign shall be visible to approaching traffic. An additional sign shall be placed on each paved public road intersecting the project within the work area. When these intersecting paved roads are more than 3 miles apart, the interval shall be reduced by placing "Aerial Seeding" signs for both directions of travel on the mainline so the distance between signs does not exceed 3 miles. During non-working hours, all signs will be removed or covered.
- Speed Limit refers to the legally established speed limit before construction.

| | |
|--|---------------------------|
|  Iowa Department of Transportation Project Development Division | |
| STANDARD ROAD PLAN RS-14 | |
| REVISION: Delete "Road Construction Ahead" signs. Delete note 2. | REVISION NO. 2 |
|  1-2-96 APPROVED BY DESIGN METHODS ENGINEER | REVISION DATE 04-30-96 |
| TRAFFIC CONTROL FOR EROSION CONTROL WORK USING AERIAL SEEDING METHODS | |